



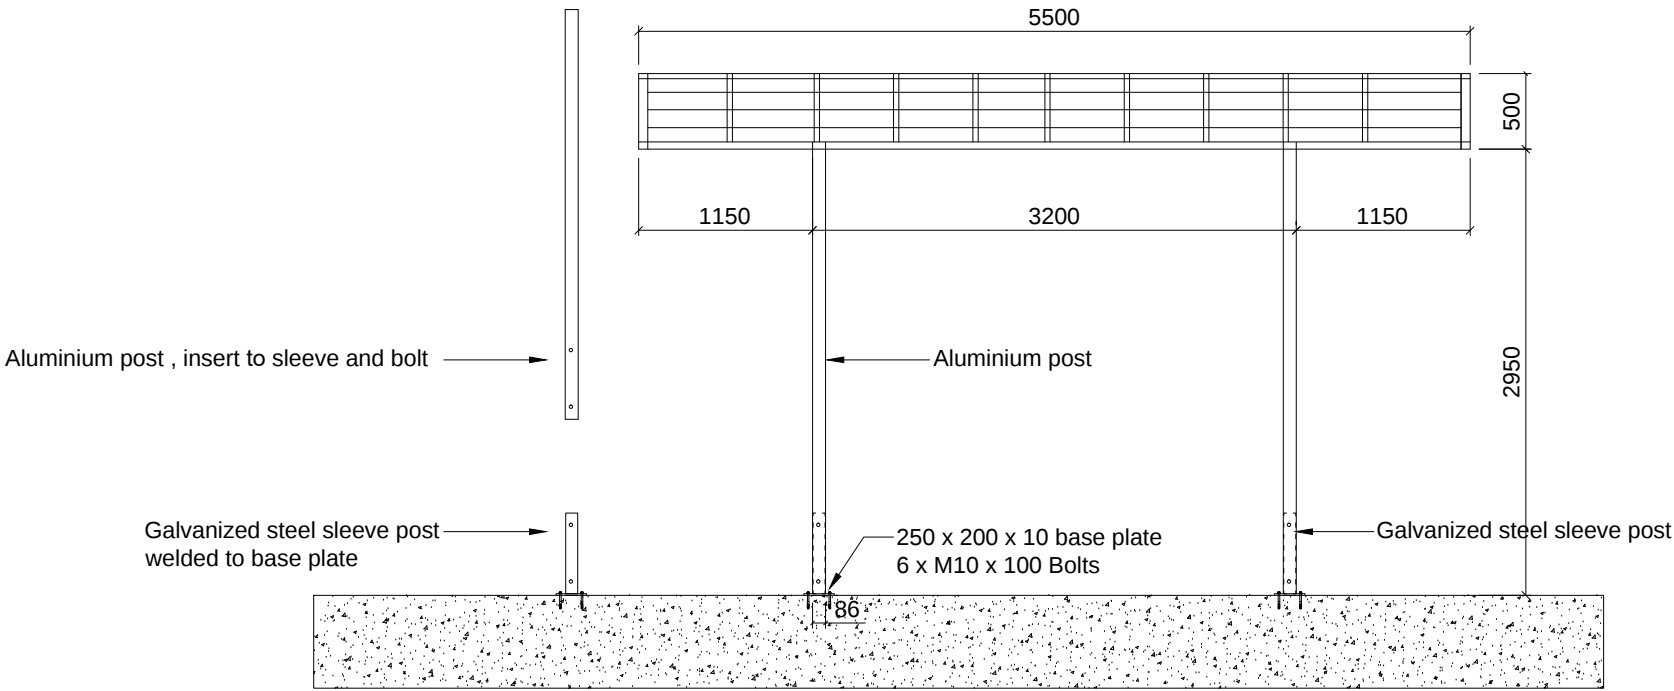

SIDE ELEVATION

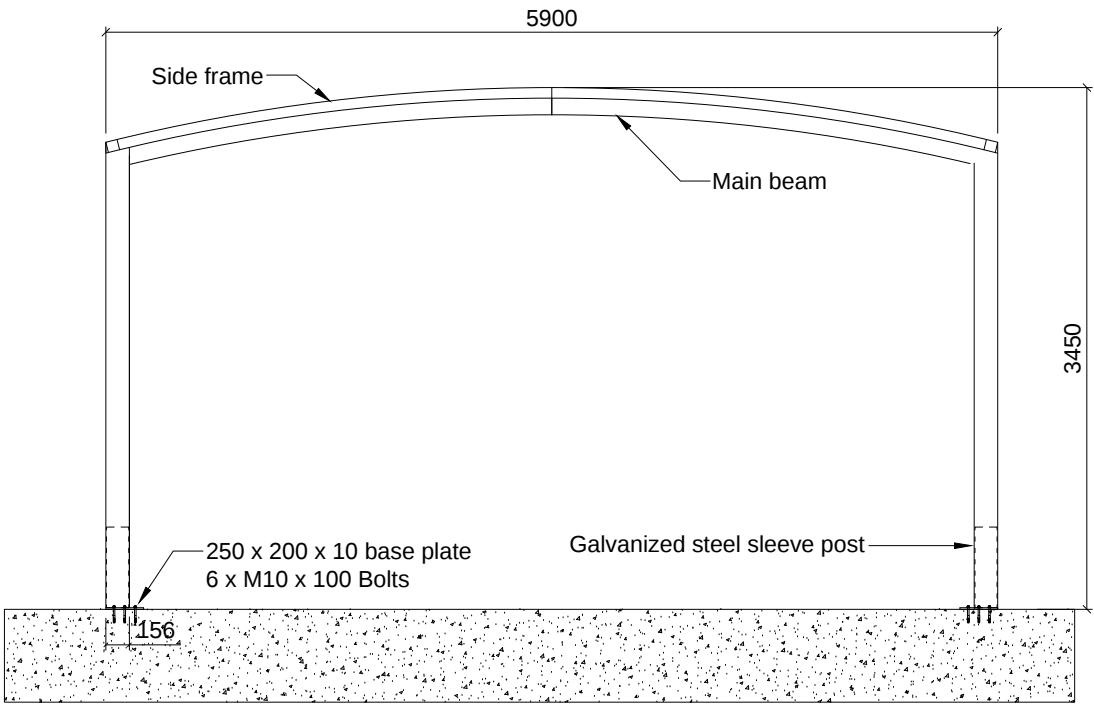


FRONT ELEVATION


Base plate fixing

Acetech Arcitectural Pty Ltd
Standard double carport (5.5 m x 5.9 m x 2.95 m high)
Installation method details

Scale - 1:50 in A3

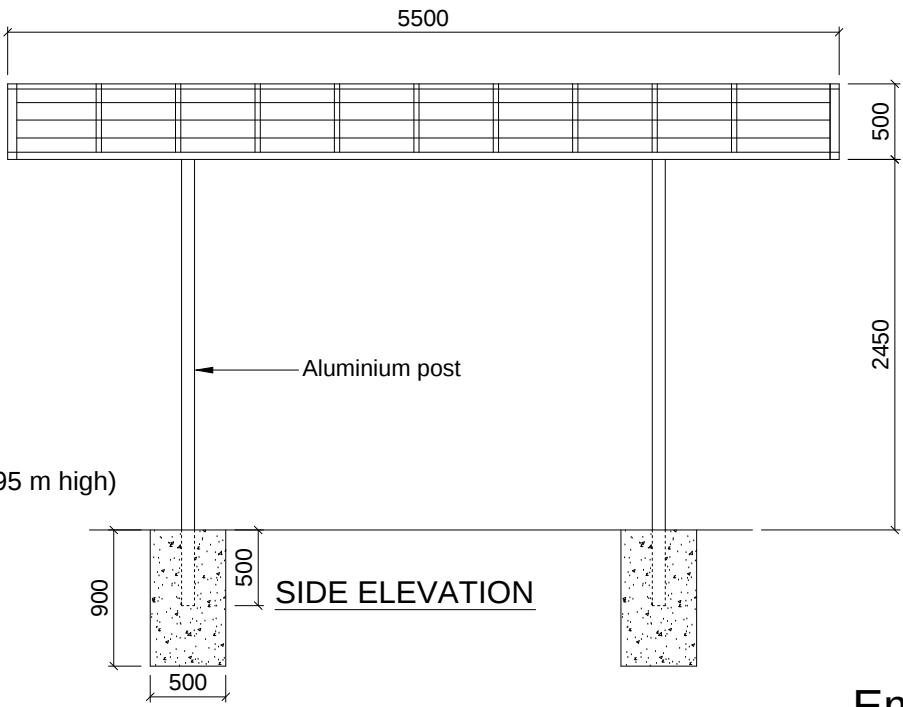

SIDE ELEVATION

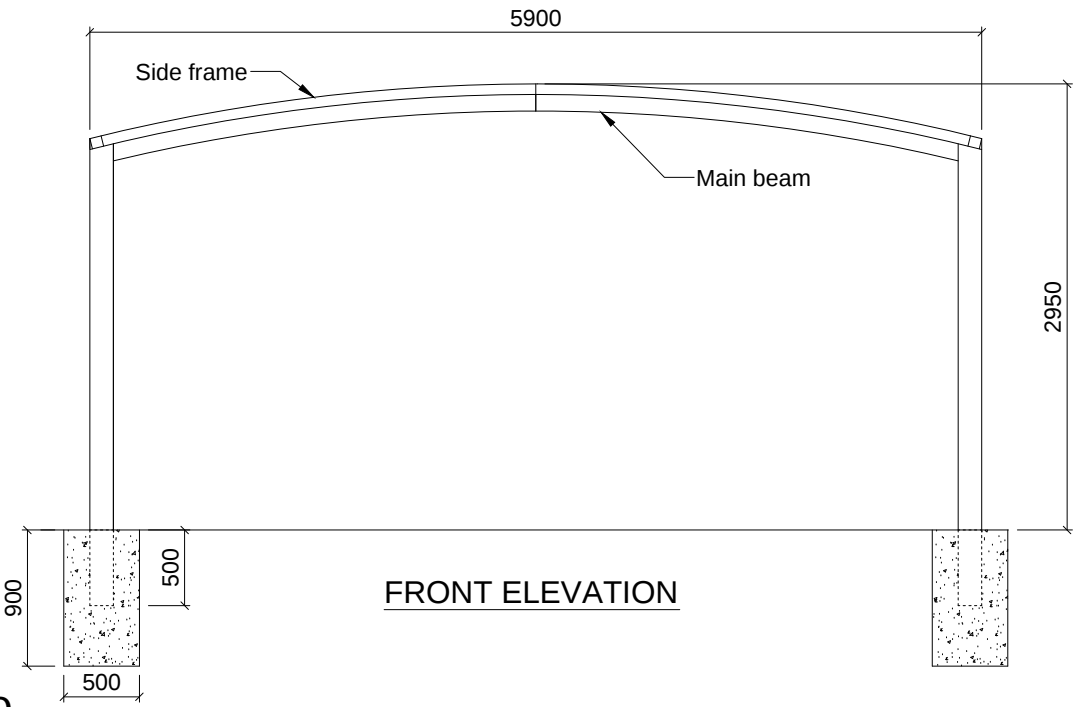

FRONT ELEVATION

Embed to concrete